


PROPOSED GROUND FLOOR PLAN
SHOWING FOUNDATIONS / MINI PILING
SCALE 1:100

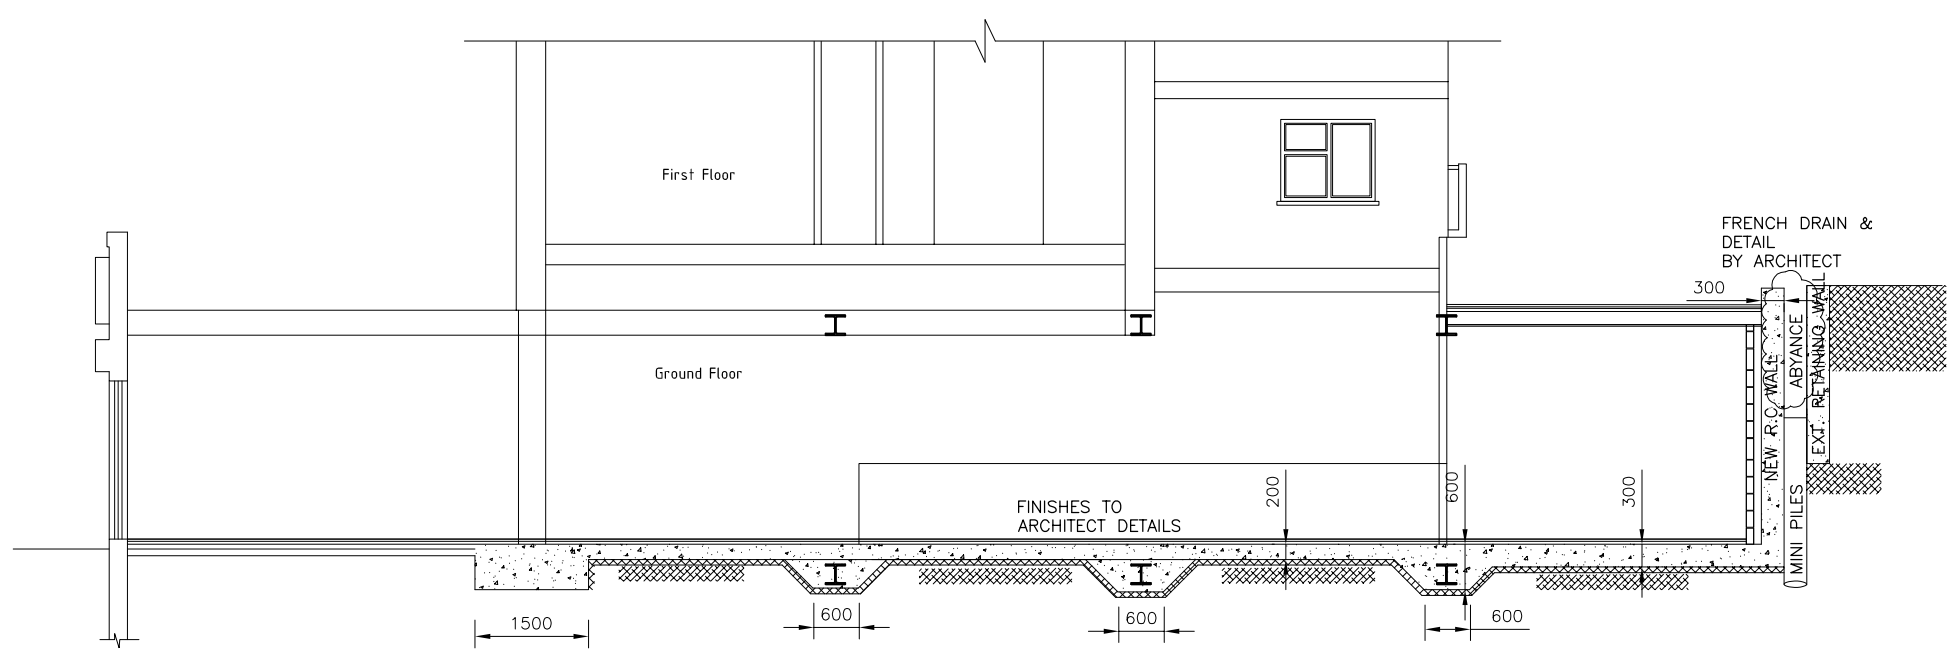

PROPOSED SECTION A-A
SHOWING GROUND FLOOR
SCALE 1:100

- ISSUED FOR APPROVAL 11.04.17 N.K

Revision	Date	Initial
Status		
PRELIMINARY		
Project	WANDSWORTH ROAD LONDON SW8 3JD	
Client	MR	
Drawing Title	GROUND FLOOR PLAN AND SECTION SHOWING FOUNDATIONS	
Date	Scale	Drawn by
APRIL 2017	AS SHOWN AT A3	N.K
Project No	Drawing No	Revision
SH170203	01	-

 <p>SURREY HILLS ENGINEERING LIMITED</p>	<p>HEAD OFFICE ALEXANDER HOUSE 40A WILBURY WAY HITCHIN SG4 0AP Ph. 01462 510102 info@surreyhillseng.co.uk</p>	<p>LONDON OFFICE 10 CONSTANCE STREET LONDON E16 2DQ Ph. 0203 488 2363 visit: www.surreyhillseng.co.uk</p>
---	---	---

KEY

1. RC WALL – 300MM WITH 50MM COVER BOTH FACES.
2. T12@200 C/C STEM BARS BOTH FACES BOTH DIRECTIONS.
3. U BAR – T12@200 C/C.
4. RC BASE – 300MM WITH 50MM TOP COVER & 75MM BOTTOM COVER.
5. T12@200 C/C TOP & BOTTOM BOTH DIRECTION.
6. STARTER BAR – T12@200 C/C.
7. COMPOSITE BASE – 600MM THICK STEEL BEAM ROUNDED WITH A142 MESH.
8. 200THK. RC SLAB.
9. A393 MESH TOP & BOTTOM.
10. BLINDING 50MM.

PROPOSED RETAINING STRUCTURE
SECTION A-A
SCALE 1:25

- ISSUED FOR APPROVAL 11.04.17 N.K

Revision	Date	Initial

Status	PRELIMINARY
--------	-------------


Project	595-597 WANDSWORTH ROAD LONDON SW8 3JD
---------	-------------------------------------------

Client	MR YAQOOD KHAN
--------	----------------


Drawing Title	RETAINING WALL DETAIL
---------------	-----------------------

Date	Scale	Drawn by
APRIL 2017	AS SHOWN AT A3	N.K
Project No	Drawing No	Revision
SH170203	02	-

	HEAD OFFICE ALEXANDER HOUSE 40A WILBURY WAY HITCHIN SG4 0AP Ph. 01462 510102 info@surreyhillseng.co.uk	LONDON OFFICE 10 CONSTANCE STREET LONDON E16 2DQ Ph. 0203 488 2363 visit: www.surreyhillseng.co.uk
---------------------------------------------------------------------------------------	---	---

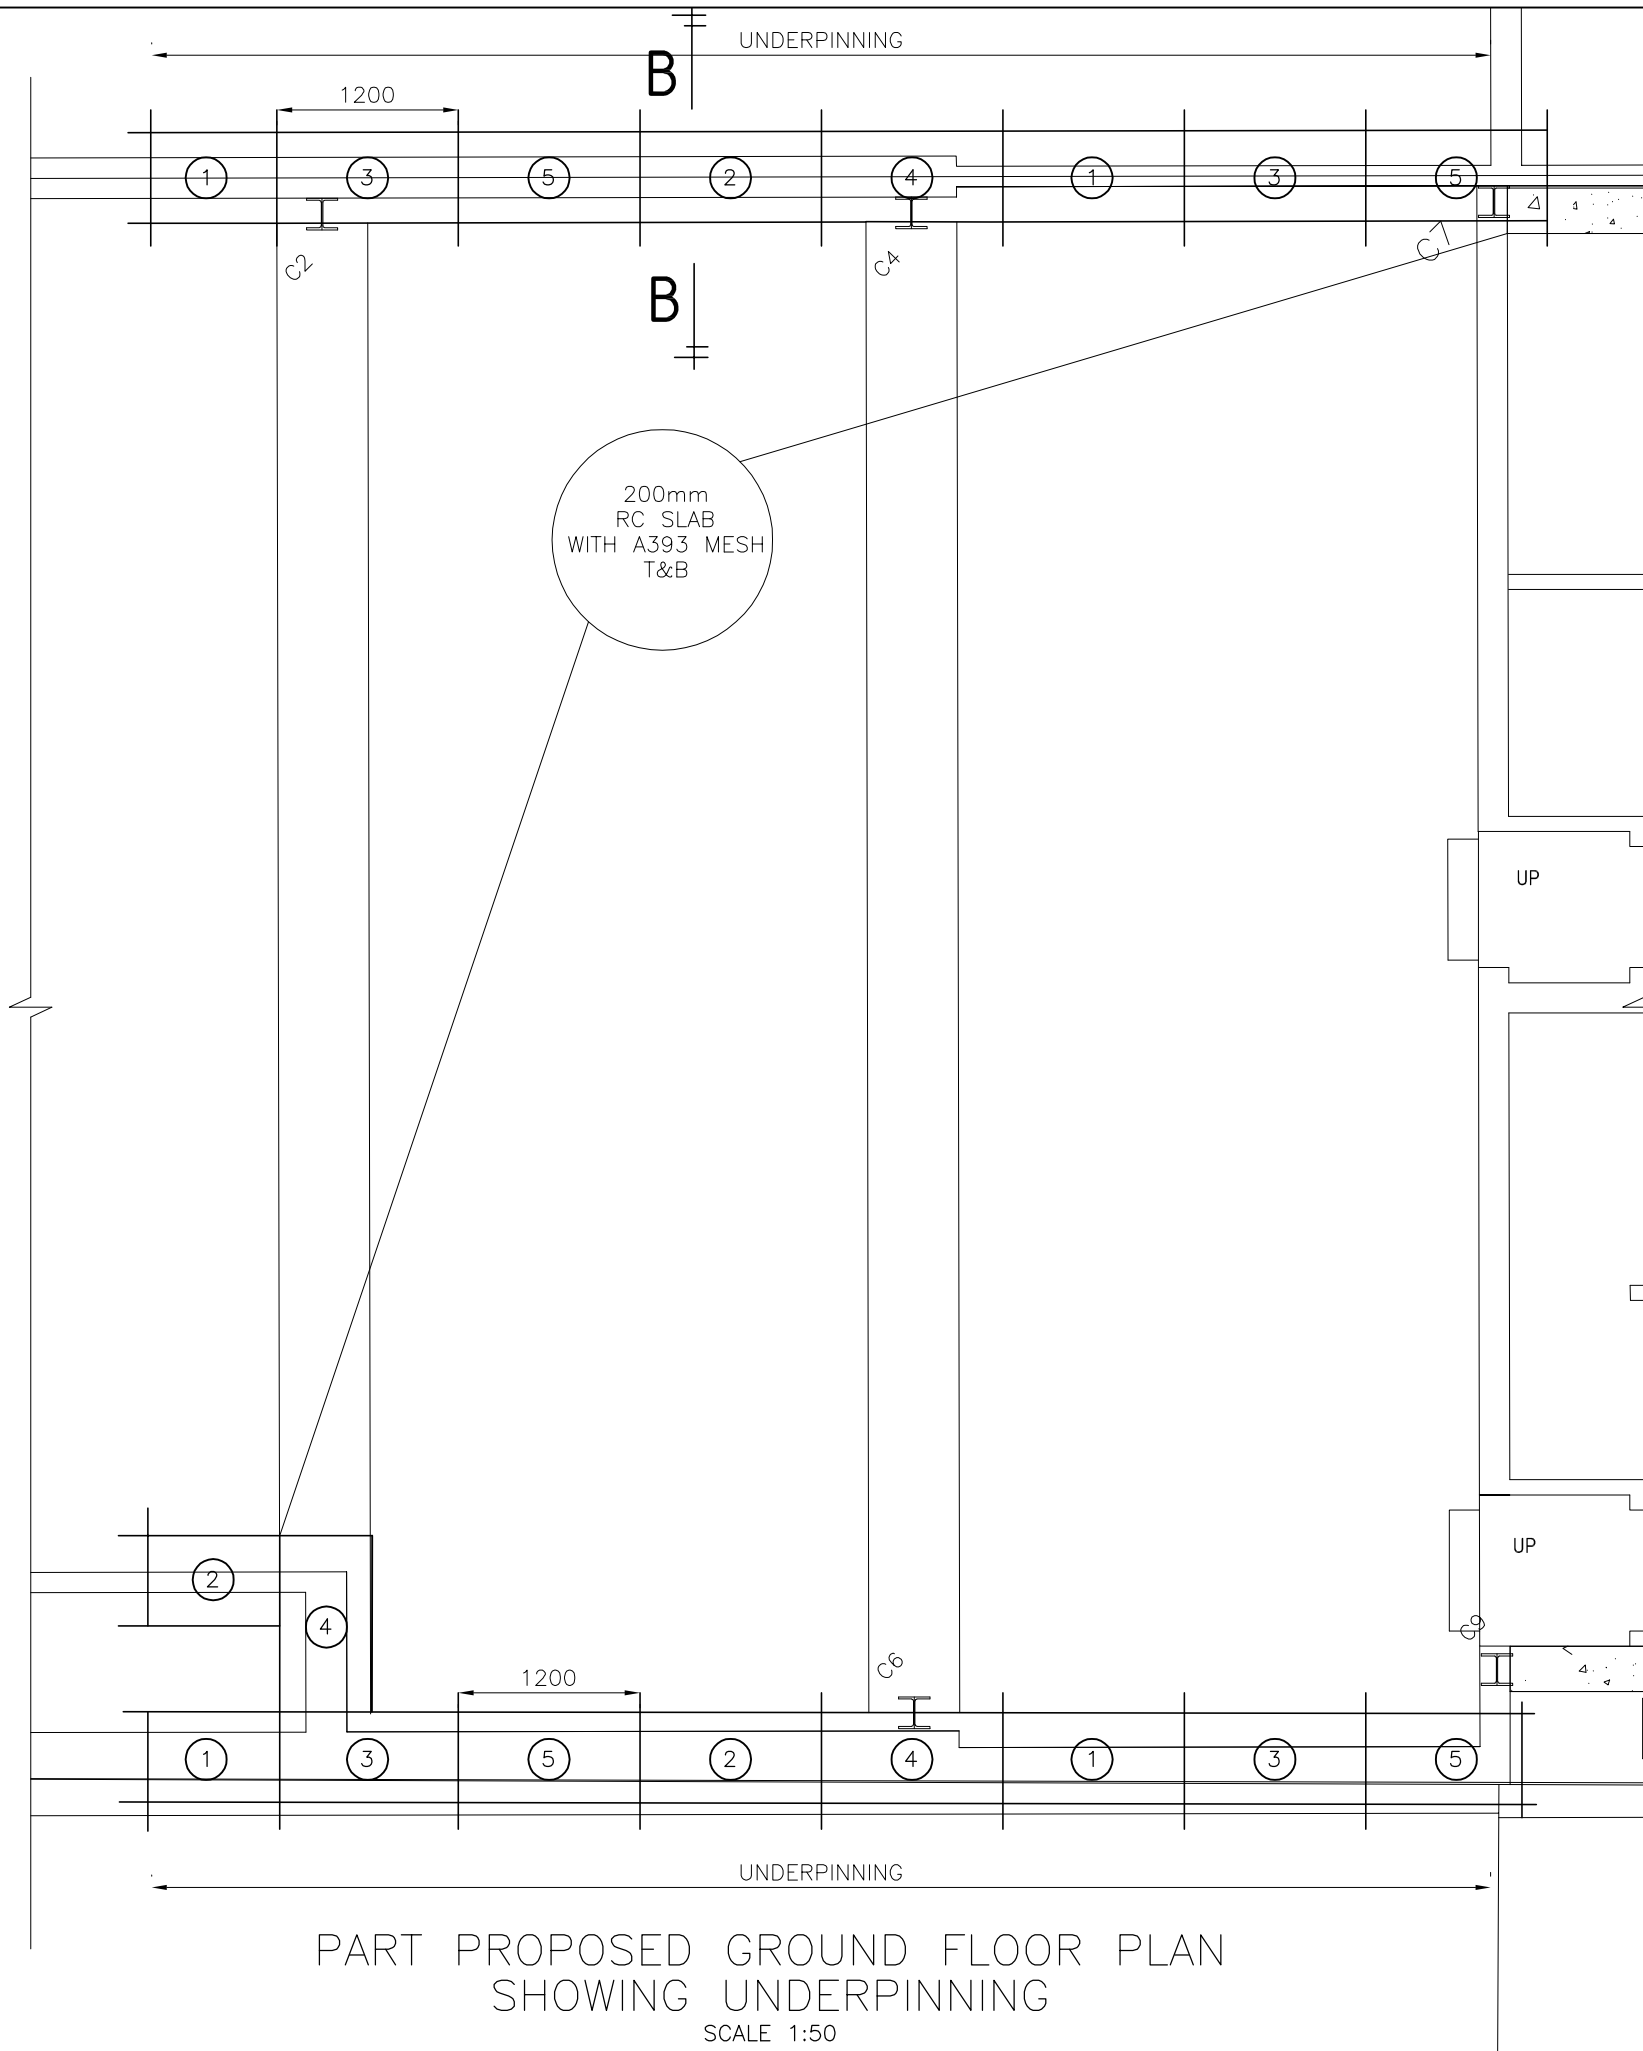


PART PROPOSED GROUND FLOOR PLAN
SHOWING UNDERPINNING
SCALE 1:50

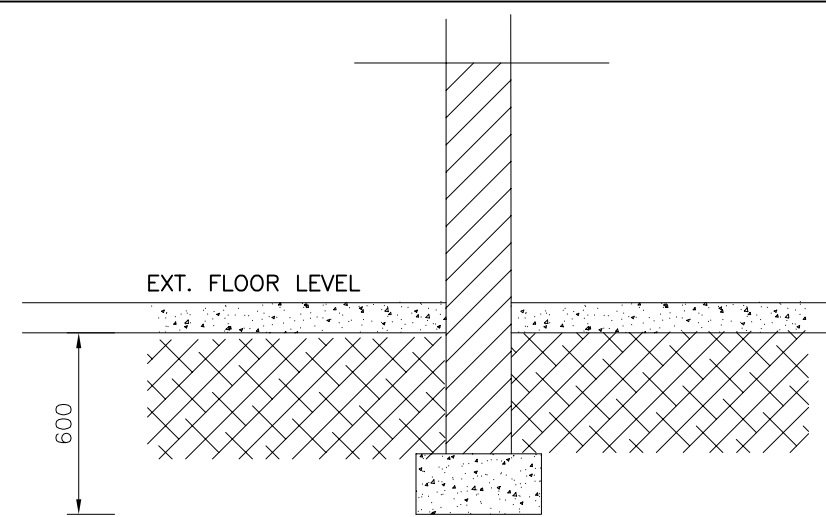

SECTION B-B
EXISTING FOOTINGS
SCALE 1:25

NOTE
THE DEPTH OF FOOTINGS
SHOULD BE AGREE WITH
BUILDING CONTROL

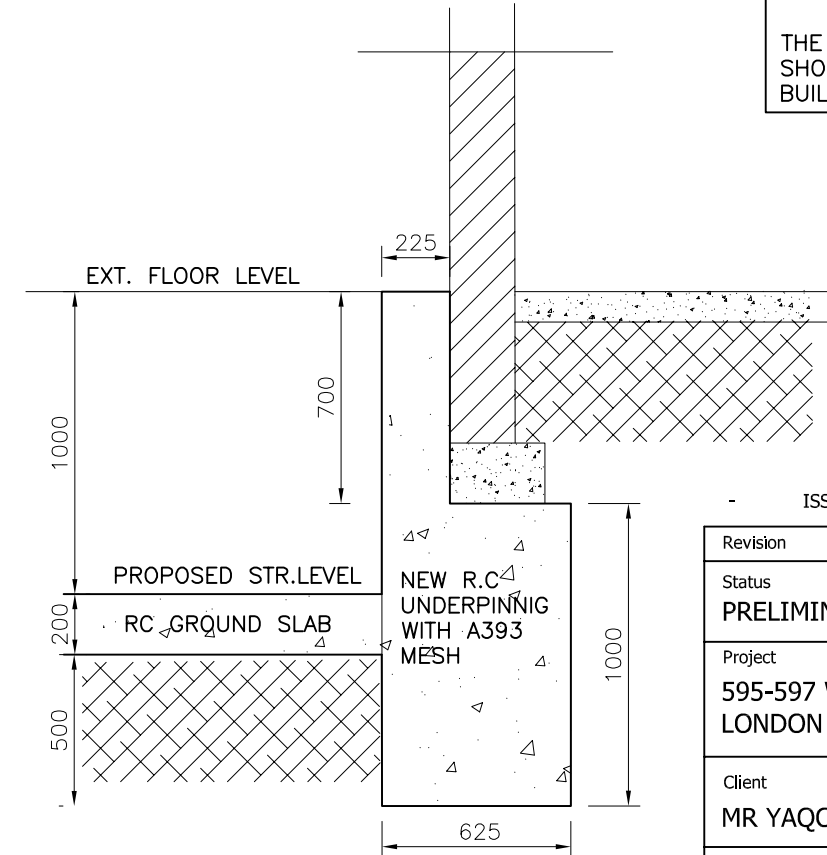

SECTION B-B
PROPOSED FOOTINGS
SCALE 1:25


- ISSUED FOR APPROVAL		11.04.17	N.K
Revision		Date	Initial
Status	PRELIMINARY		
Project	595-597 WANDSWORTH ROAD LONDON SW8 3JD		
Client	MR YAQOOD KHAN		
Drawing Title	PART GROUND FLOOR PLAN SHOWING UNDERPINNING		
Date	Scale	Drawn by	
APRIL 2017	AS SHOWN AT A3	N.K	
Project No	Drawing No	Revision	
SH170203	03	-	

	HEAD OFFICE ALEXANDER HOUSE 40A WILBURY WAY HITCHIN SG4 0AP Ph. 01462 510102 info@surreyhillseng.co.uk visit: www.surreyhillseng.co.uk	LONDON OFFICE 10 CONSTANCE STREET LONDON E16 2DQ Ph. 0203 488 2363
	NOTE	

WANDSWORTH ROAD

A

A

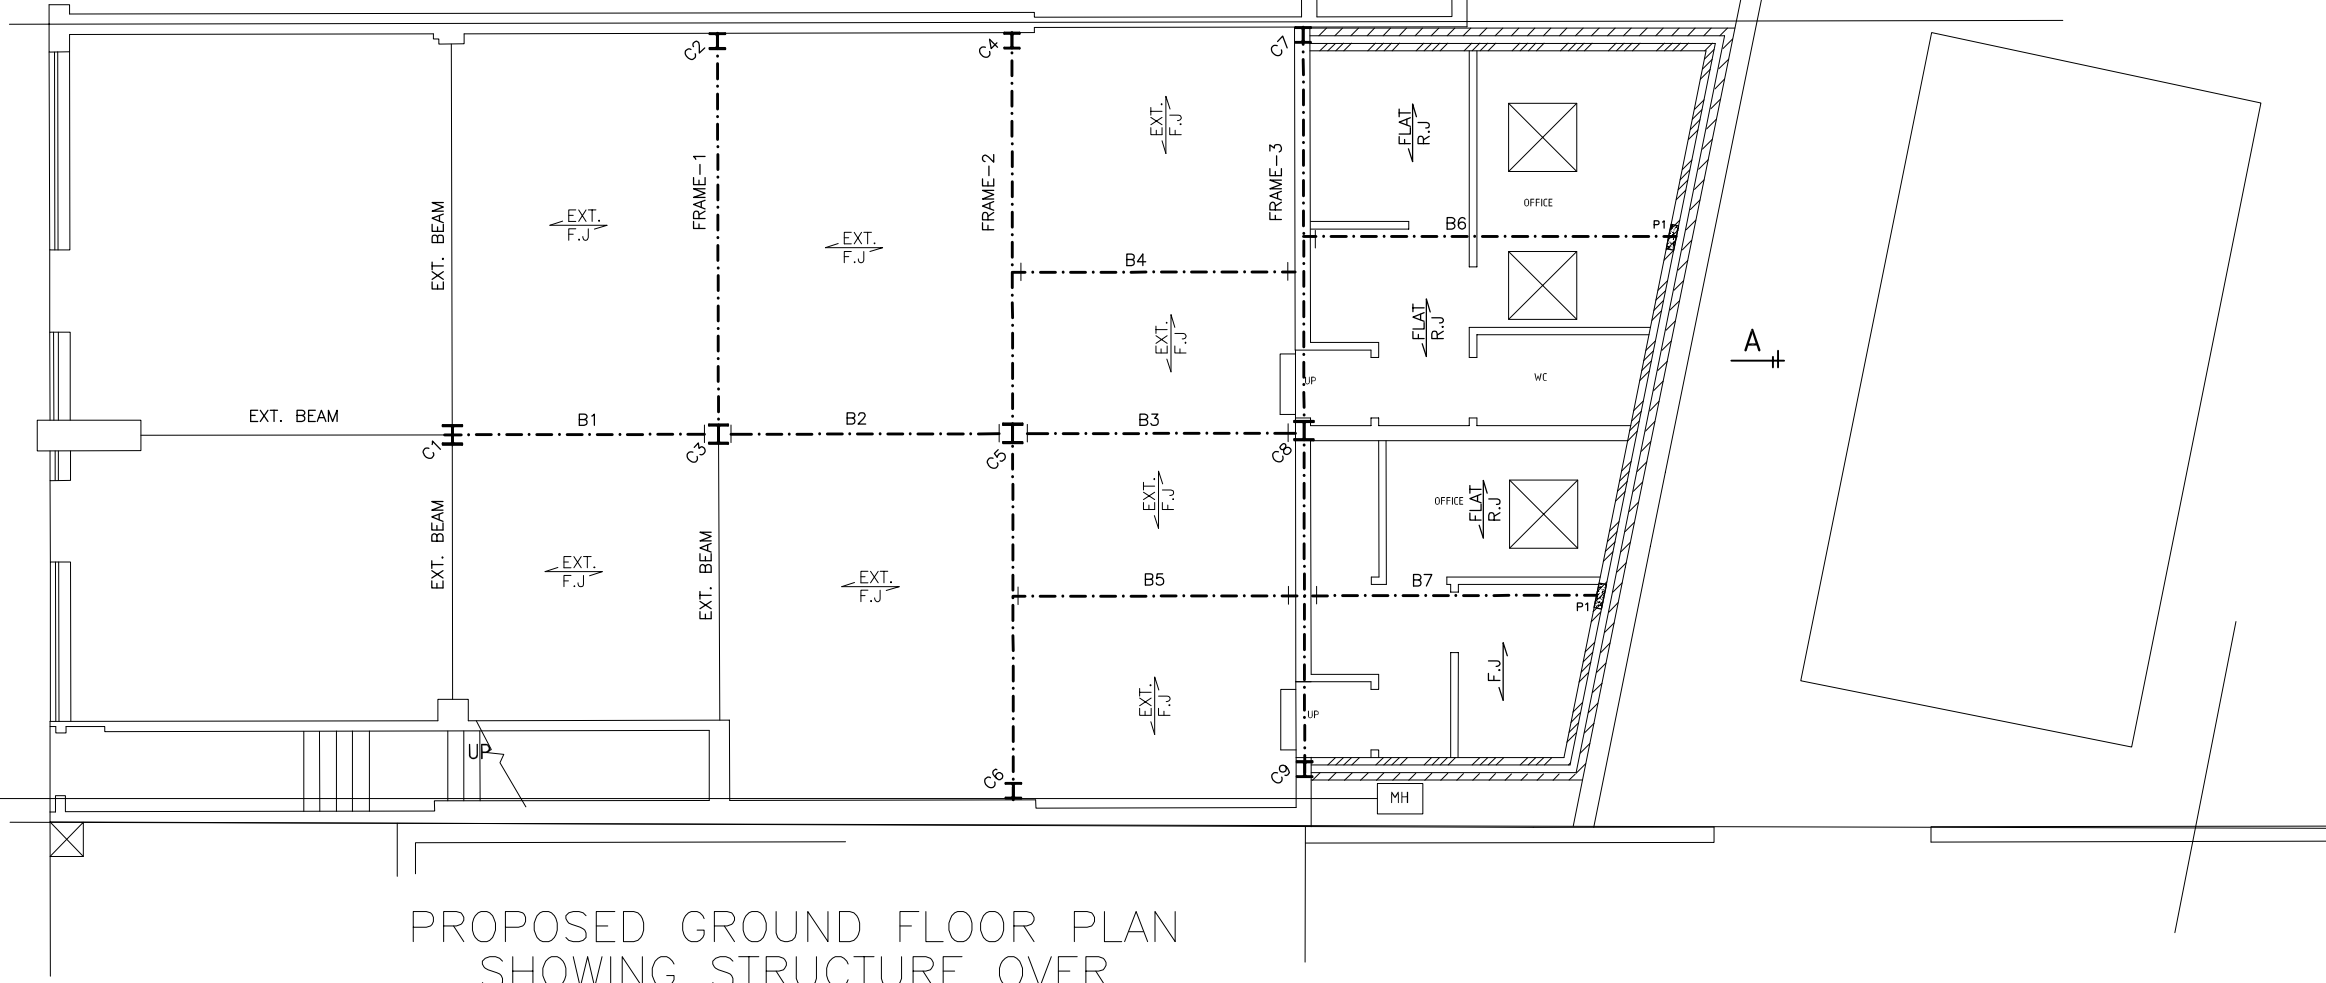

PROPOSED GROUND FLOOR PLAN
SHOWING STRUCTURE OVER
SCALE 1:100

KEY


BEAMS (B1,B2,B3)	203UC60kg PFC S275
BEAMS (B4,B5)	2 No 180x90 PFC S275 WITH SPACER TO SUIT CAVITY
BEAMS (B6,B7)	150X90 PFC S275 OR 152UC30kg S275
FRAME-1,2,3	254UC89kg S275 (PICTURE FRAME)
COLUMNS (C1,C3,C5,C8)	254UC89kg S275 COLUMNS WITHIN FRAMES
COLUMNS (C2,C4,C6,C7,C9)	203UC60kg S275 COLUMNS WITHIN FRAMES
F.J (FLOOR JOISTS)	200X50 C24 @ 400 C/C (MAX. SPAN=4M)
FLAT R.J	150X50 C24 @ 400 C/C
PADSTONE (P1)	330X100X215 DEEP P.C.C PADSTONE

NOTE :
DOUBLE UP JOISTS UNDER TIMBER STUDWORK
DOUBLE UP JOISTS AROUND ROOF OPENING

- ISSUED FOR APPROVAL 11.04.17 N.K


Revision	Date	Initial
Status		
PRELIMINARY		
Project		
595-597 WANDSWORTH ROAD LONDON SW8 3JD		
Client		
MR YAQOOD KHAN		
Drawing Title		
GROUND FLOOR PLAN SHOWING STRUCTURE OVER		
Date	Scale	Drawn by
APRIL 2017	AS SHOWN AT A3	N.K
Project No	Drawing No	Revision
SH170203	04	-

 <p>SURREY HILLS ENGINEERING LIMITED</p>	<p>HEAD OFFICE ALEXANDER HOUSE 40A WILBURY WAY HITCHIN SG4 0AP Ph. 01462 510102 info@surreyhillseng.co.uk</p>	<p>LONDON OFFICE 10 CONSTANCE STREET LONDON E16 2DQ Ph. 0203 488 2363 visit: www.surreyhillseng.co.uk</p>
---	---	---

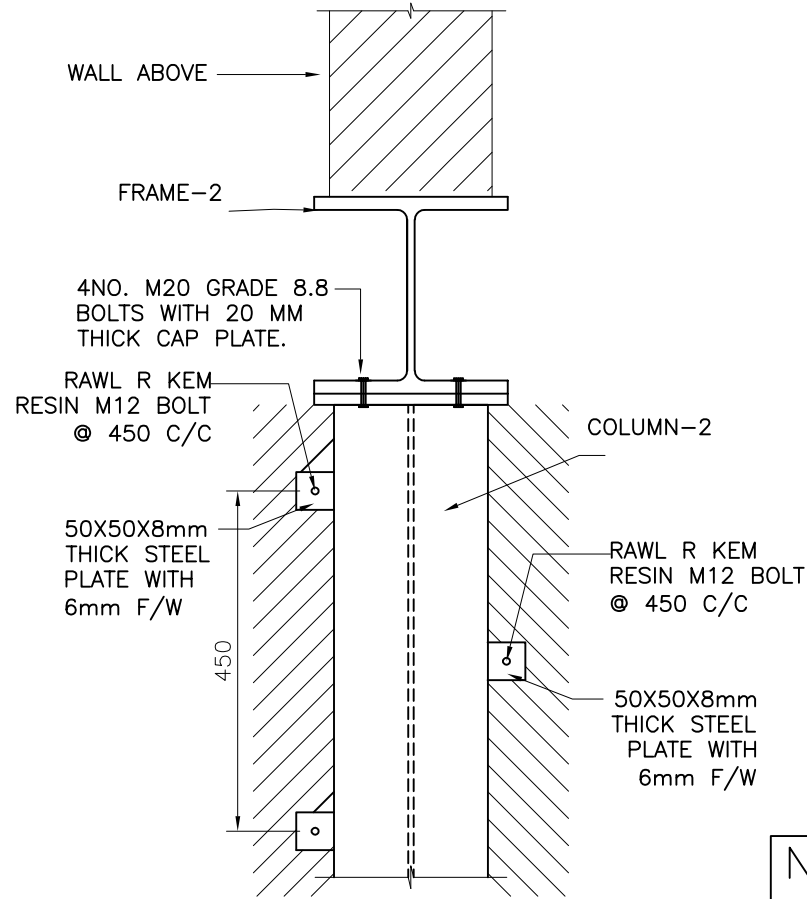

FRONT VIEW
FRAME BEAM TO
COLUMN DETAIL



SCALE 1:10

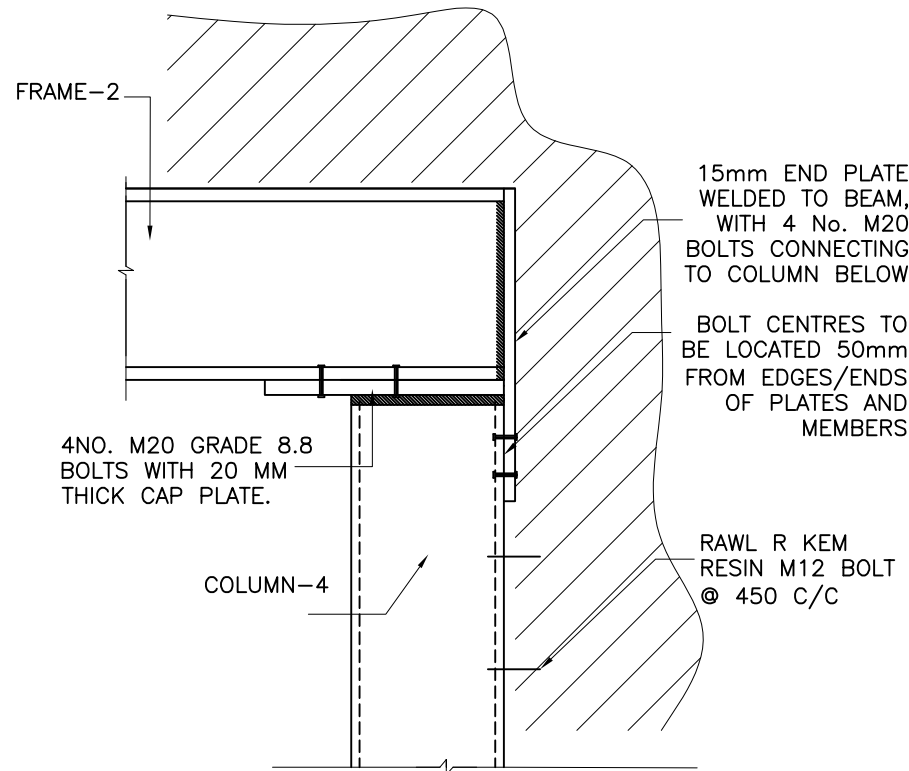

SECTION B-B
FRAME/COLUMN
CONNECTION


SCALE 1:10

NOTE
ALL WELDS TO BE
6.0 mm F/W U.N.O

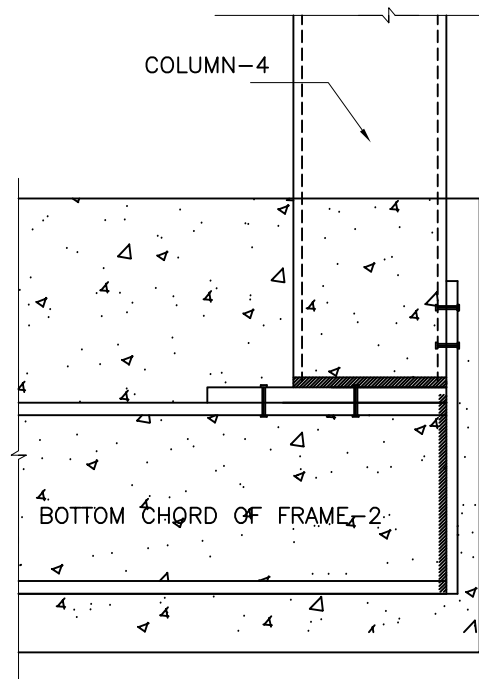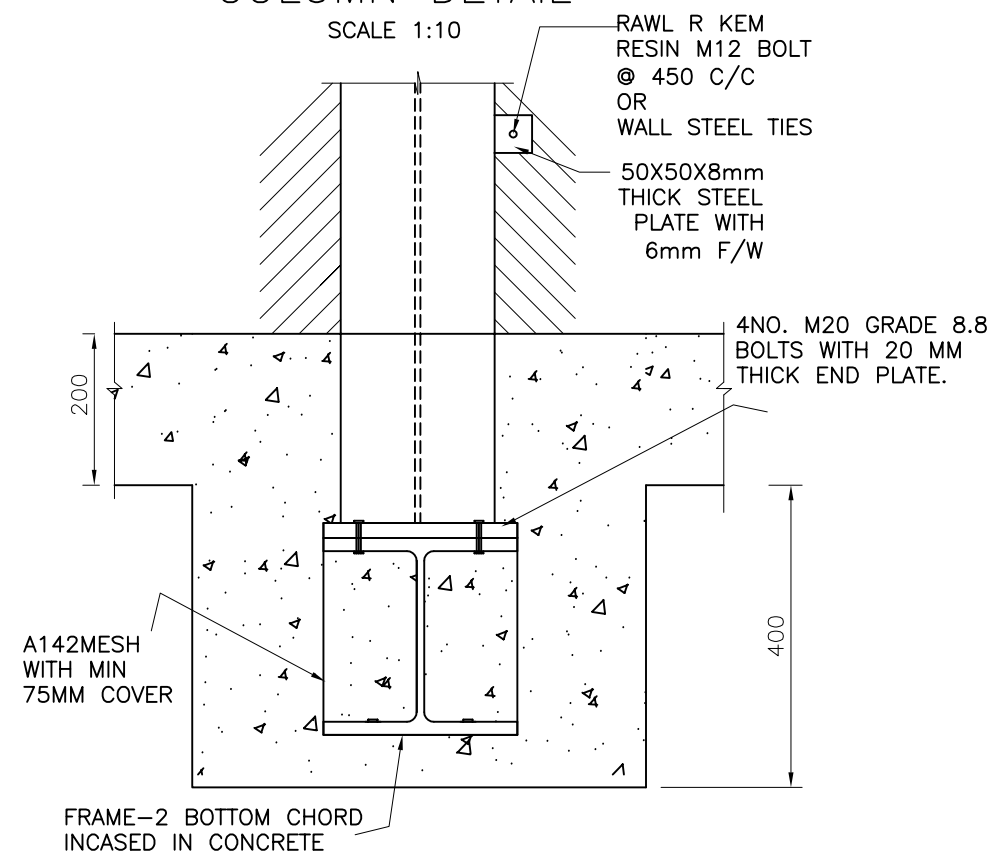



FRAME2/BEAM4
CONNECTION

SCALE 1:10

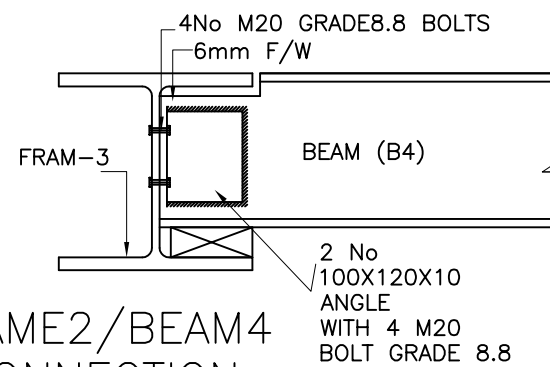


FRAME2/BEAM3
CONNECTION

SCALE 1:10

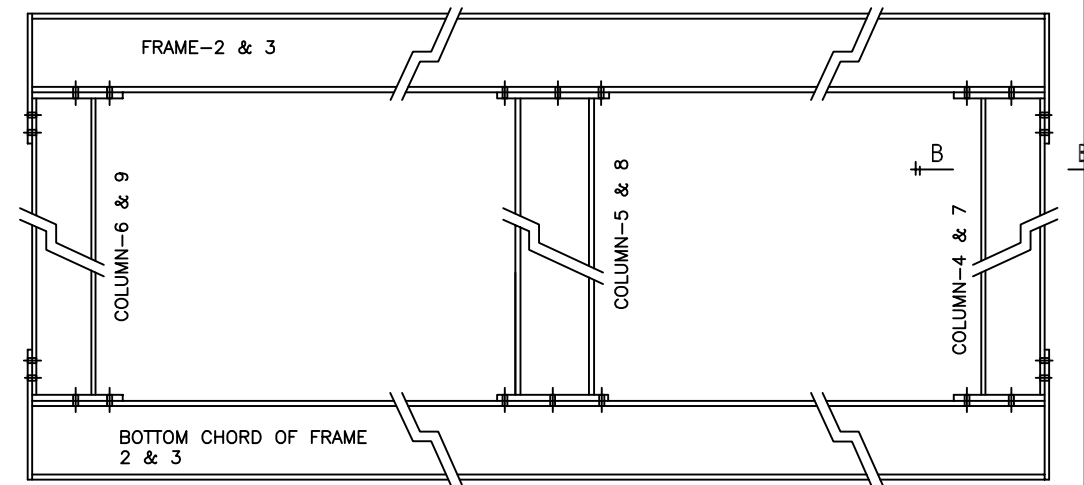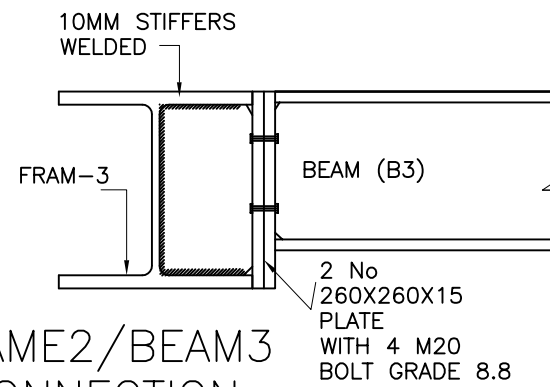

FRAME-2 & 3 G.A
SCALE 1:25

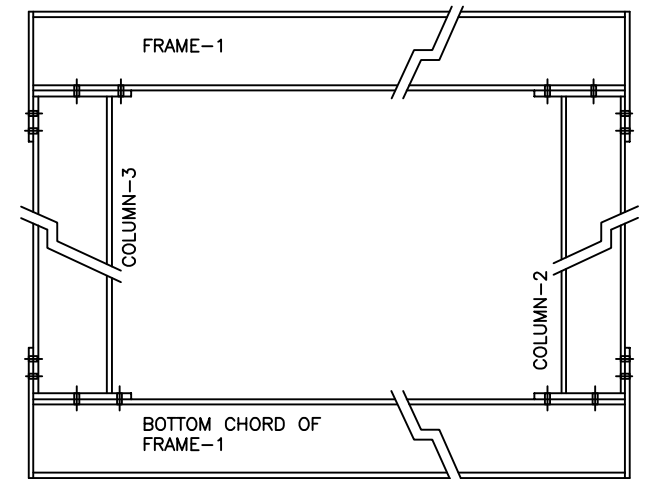

FRAME-1 G.A
SCALE 1:25

ISSUED FOR APPROVAL 11.04.17 N.K

Revision	Date	Initial
Status		
PRELIMINARY		
Project	595-597 WANDSWORTH ROAD LONDON SW8 3JD	
Client	MR YAQOOD KHAN	
Drawing Title	FRAME DETAILS	
Date	Scale	Drawn by
APRIL 2017	AS SHOWN AT A3	N.K
Project No	Drawing No	Revision
SH170203	05	-

SURREY HILLS
CONSTRUCTION ENGINEERS LIMITED

HEAD OFFICE ALEXANDER HOUSE 40A WILBURY WAY HITCHIN SG4 0AP Ph. 01462 510102 info@surreyhillseng.co.uk	LONDON OFFICE 10 CONSTANCE STREET LONDON E16 2DQ Ph. 0203 488 2363 visit: www.surreyhillseng.co.uk
---	---